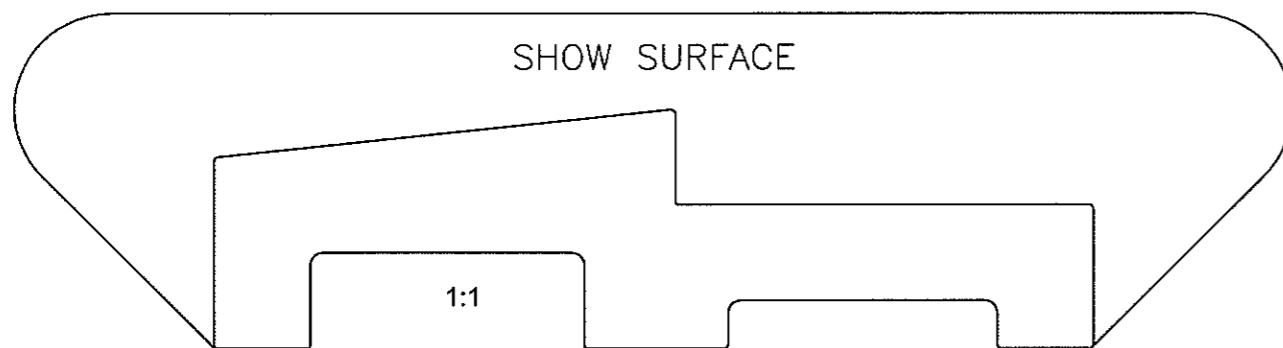
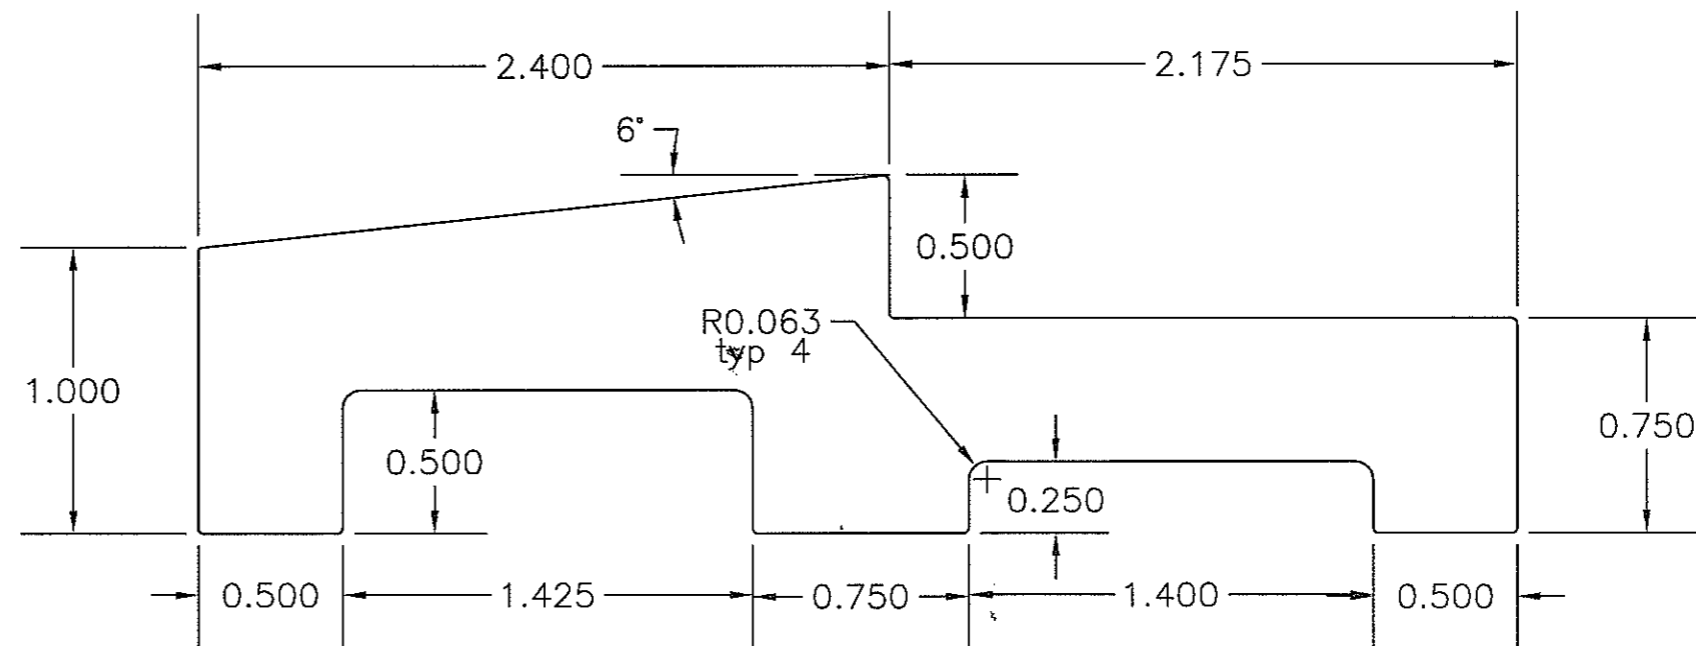

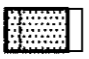




REVISIONS			
REV	DESCRIPTION	DATE	APPROVED



AREA CALCS = 3.269 IN²

SIGNATURES		TOLERANCES		 2030 W Bender Rd. Milwaukee, WI 53209 (414) 228-9800	TRANSOM JAMB			
DRAWN <i>K. Katzner</i>	DATE 5/23/05	 BOW TOLERANCE: +/- .375" OVER A DISTANCE OF 6'	ALL TOLERANCES MEASURED IN INCHES		SIZE B	SCALE 1.5:1	DRAWING	DRAWN BY K. KATZNER
CUSTOMER APPROVAL <i>Goosew Proprietary</i>		 SKI TOLERANCE: +/- .500" OVER A DISTANCE OF 6'.	ALL TOLERANCES: +/- .030" UNLESS OTHERWISE SPECIFIED	QUOTE 277	DATE 05-23-2005			A
FINAL APPROVAL <i>Robert Spina</i>	5/29/05	 CUP TOLERANCE: +/- .030"		THIS DOCUMENT AND DESIGN ARE THE PROPERTY OF GOSSEN CORP. UNAUTHORIZED USE, REPRODUCTION OR DISCLOSURE IS PROHIBITED WITHOUT PRIOR WRITTEN CONSENT				