

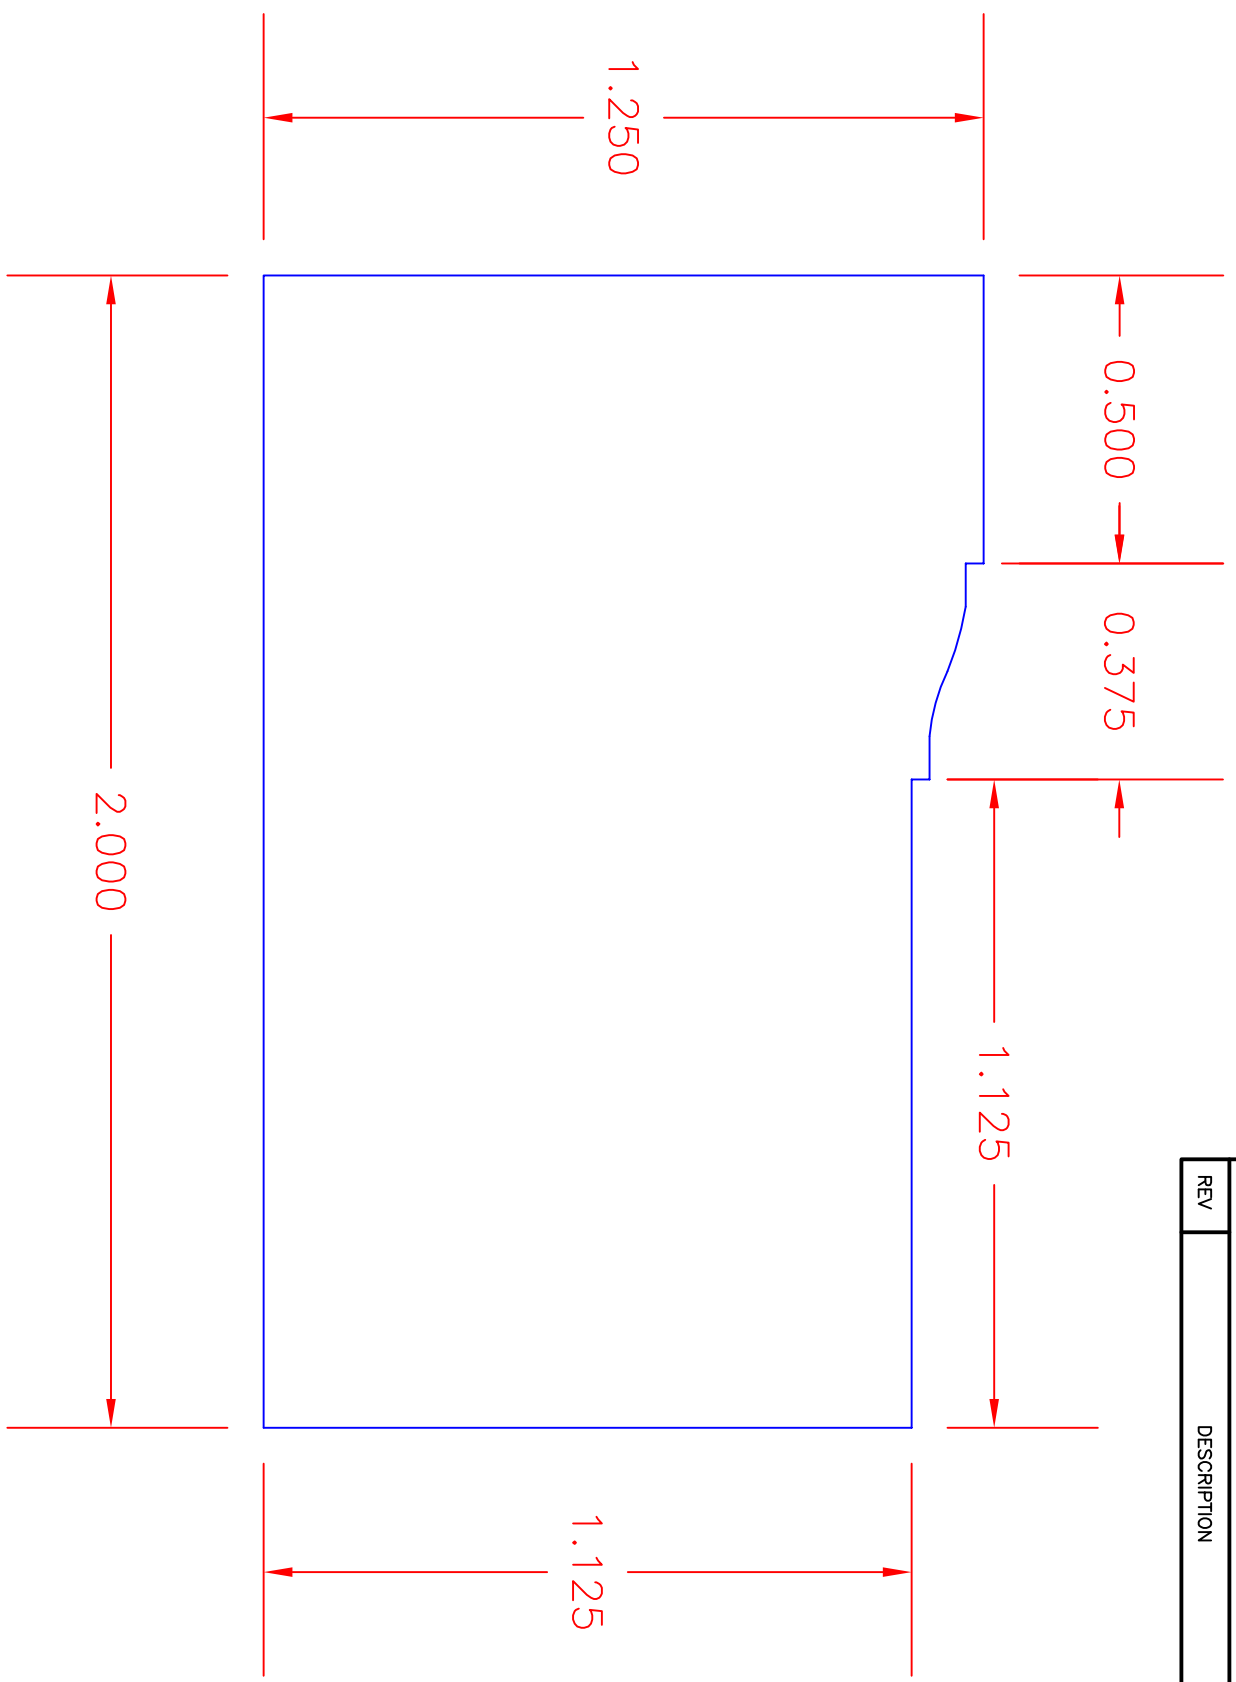


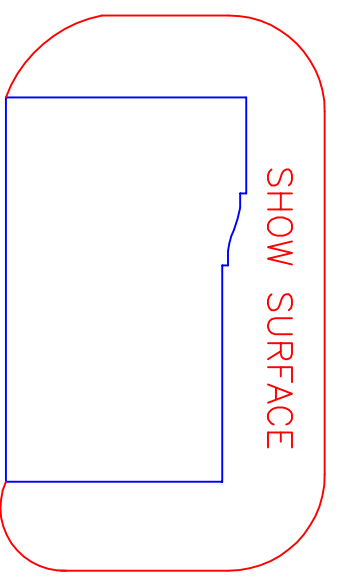

REVISIONS			
REV	DESCRIPTION	DATE	APPROVED

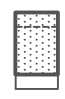

AREA CALCS = 2.336 IN²

SIGNATURES

DRAWN	DATE	TOLERANCES
CUSTOMER APPROVAL		 BOW TOLERANCE: +/- .375" OVER A DISTANCE OF 6"  SKI TOLERANCE: +/- .500" OVER A DISTANCE OF 6"  CUP TOLERANCE: +/- .030"
FINAL APPROVAL		ALL TOLERANCES MEASURED IN INCHES ALL TOLERANCES: +/- .030 UNLESS OTHERWISE SPECIFIED



2030 W Bender Rd.
 Milwaukee, WI 53209
 (414) 228-9800

FLAT-BOTTOM BRICKMOLD			
SIZE	SCALE	DRAWING	DRAWN BY
B	3:1	P-0357	J. PORTH JR.
QUOTE	DATE	REV	
	11-20-1998	A	

THIS DOCUMENT AND DESIGN ARE THE PROPERTY OF GOSSEN CORP. UNAUTHORIZED USE, REPRODUCTION OR DISCLOSURE IS PROHIBITED WITHOUT PRIOR WRITTEN CONSENT